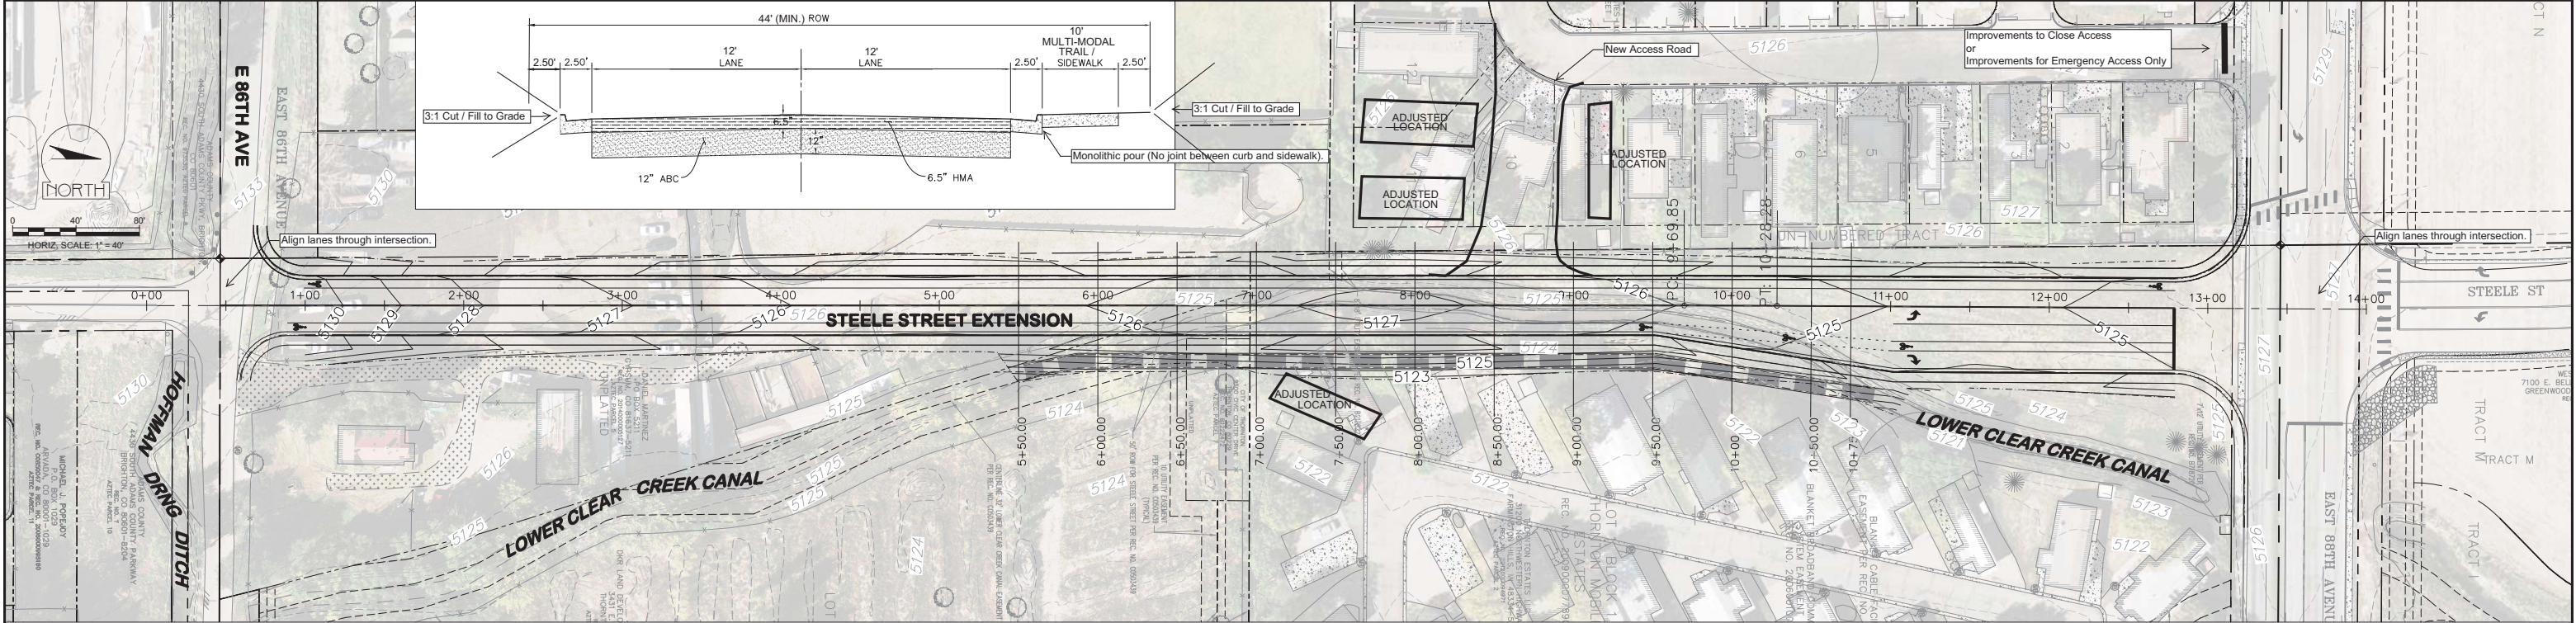


PLAN		UTILITIES	
DRAWN	RESEARCHED	DRAWN	RESEARCHED
DESIGNED	DRAWN	DRAWN	DRAWN
CHECKED	CHECKED	CHECKED	CHECKED

EXHIBIT A

ICON ENGINEERING, INC.

800 South Platte Street, Suite 300, Centennial, CO 80102
Phone: (303) 225-0400 / Fax: (303) 225-1039
www.iconeng.com

STEELE ST EXTENSION

(South of 88th Avenue)
PROPOSED CENTERLINE CONCEPT 1

DATE
05/12/2016

SHEET
1

ICON PROJECT No. 13095WLB